


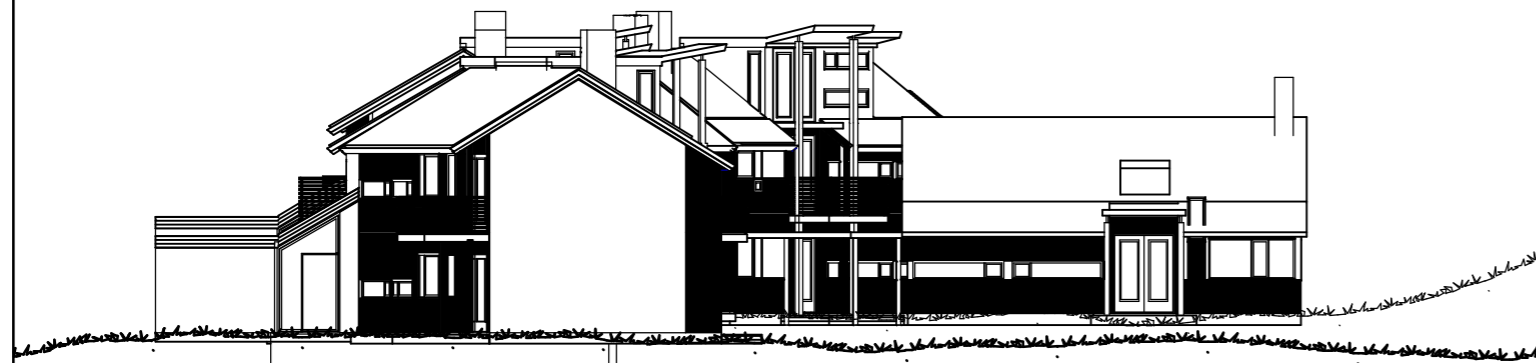


FASADE MOT SØR-ØST



FASADE MOT NORD-VEST



FASADE MOT NORD-ØST

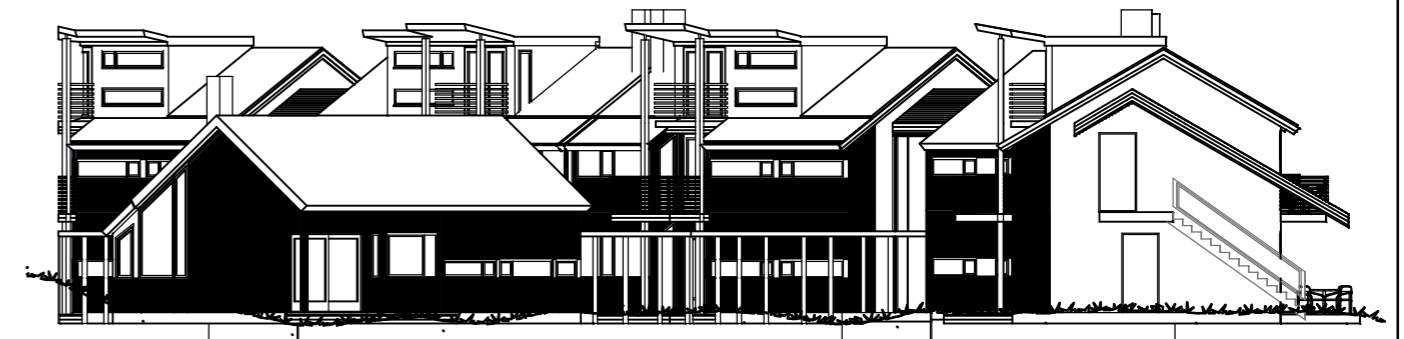

FASADE MOT VEST



FASADE MOT SØR

HOVDENBLÅ


TILTAKSHAVER: BICO
BYGGEMELDING
17.02.06


FASADER
SAKSBEHANDLER.:
ANSV./KONTR.:

MÅLESTOKK: 1:200
TEGN.NR.: 401
REV:


HAARKLÅU OG LINDEBERG AS
SIVILARKITEKTER MNAL
LILLESAND OSLO

STRANDGT. 8 - 4790 LILLESAND
TLF 372 70195 - FAX 372 70382
E-mail: lillesand@haarklau-lindeberg.no

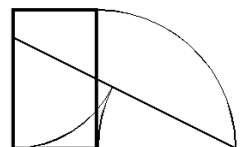

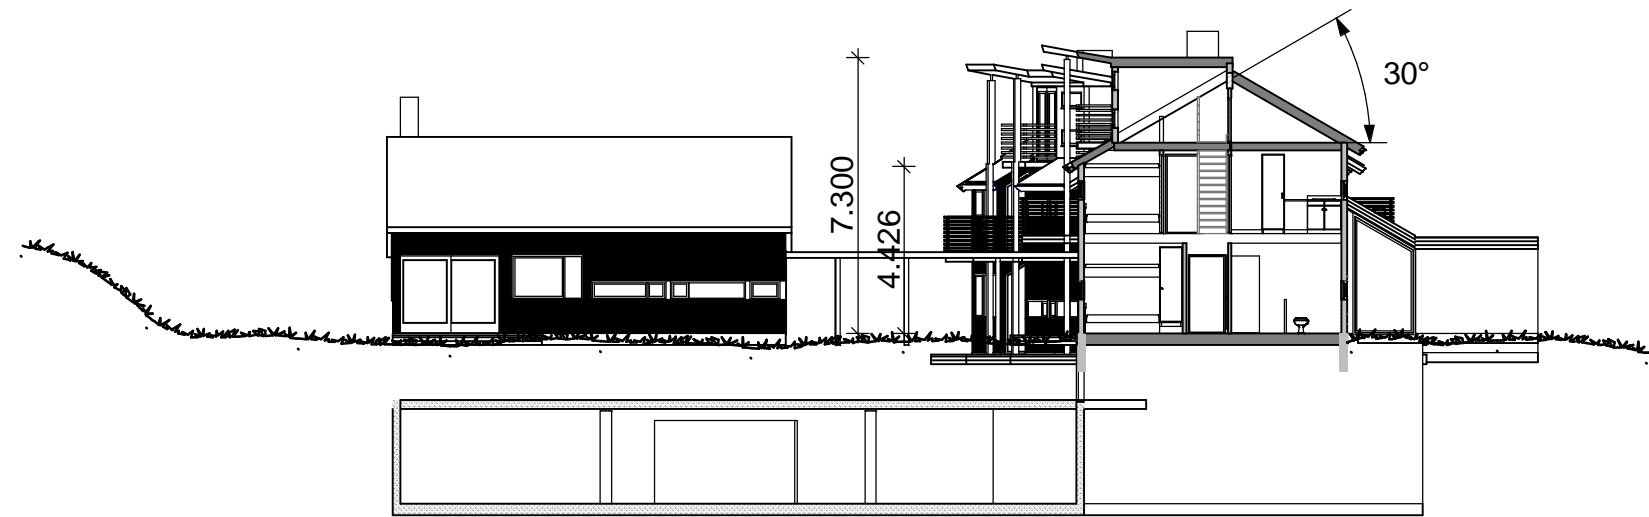

snitt hovedbygget

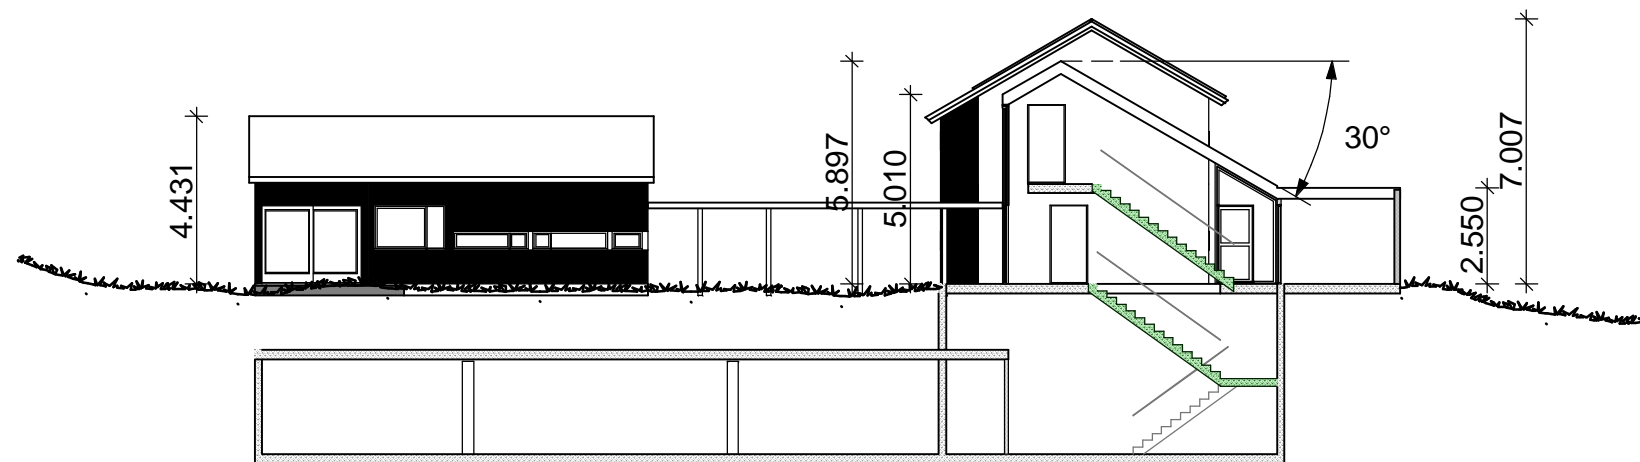

snitt trapperom

HOVDENBLÅ

TILTAKSHAVER: BICO

21.02.06

SAKSBEHANDLER.:
ANSV./KONTR.:

MÅLESTOKK: 1:200

TEGN.NR.: 301

REV:

HAARKLAU OG LINDBERG AS
SIVILARKITEKTER MNAL
LILLESAND OSLO

STRANDGT. 8 - 4790 LILLESAND
TLF 372 70195 FAX 372 70382
E-mail: lillesand@haarklau-lindberg.no

